





PLOT AREA	= 13614.25 SQM.
PERMISSIBLE GROUND COVERAGE 20% OF PLOT AREA=	
= 25/100X13614.25 = 3403.56 SQM.	
PERMISSIBLE FAR COVERAGE 100% OF PLOT AREA=	
= 13614.25 SQM.	

DATE	DESCRIPTION	AMOUNT	BALANCE
10/1/2010	OPENING BALANCE		1,000.00
10/1/2010	DEPOSIT	100.00	1,100.00
10/1/2010	DEPOSIT	100.00	1,200.00
10/1/2010	DEPOSIT	100.00	1,300.00
10/1/2010	DEPOSIT	100.00	1,400.00
10/1/2010	DEPOSIT	100.00	1,500.00
10/1/2010	DEPOSIT	100.00	1,600.00
10/1/2010	DEPOSIT	100.00	1,700.00
10/1/2010	DEPOSIT	100.00	1,800.00
10/1/2010	DEPOSIT	100.00	1,900.00
10/1/2010	DEPOSIT	100.00	2,000.00
10/1/2010	DEPOSIT	100.00	2,100.00
10/1/2010	DEPOSIT	100.00	3,000.00
10/1/2010	DEPOSIT	100.00	3,100.00
VIJAY GUPTA
ARCHITECTS
601, CHIRANJIV TOWER
43, NERU PLACE, NEW DELHI
TEL: 011-26414783, 26465428, 26410790

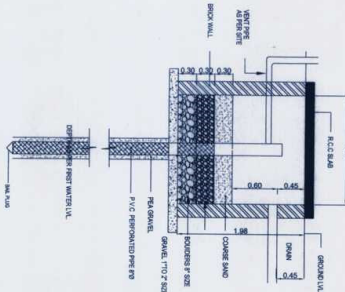   



RAIN WATER HARDWEAVING

ROAD 30 M WIDE

ROAD 18 M WIDE

ROAD 12 M WIDE

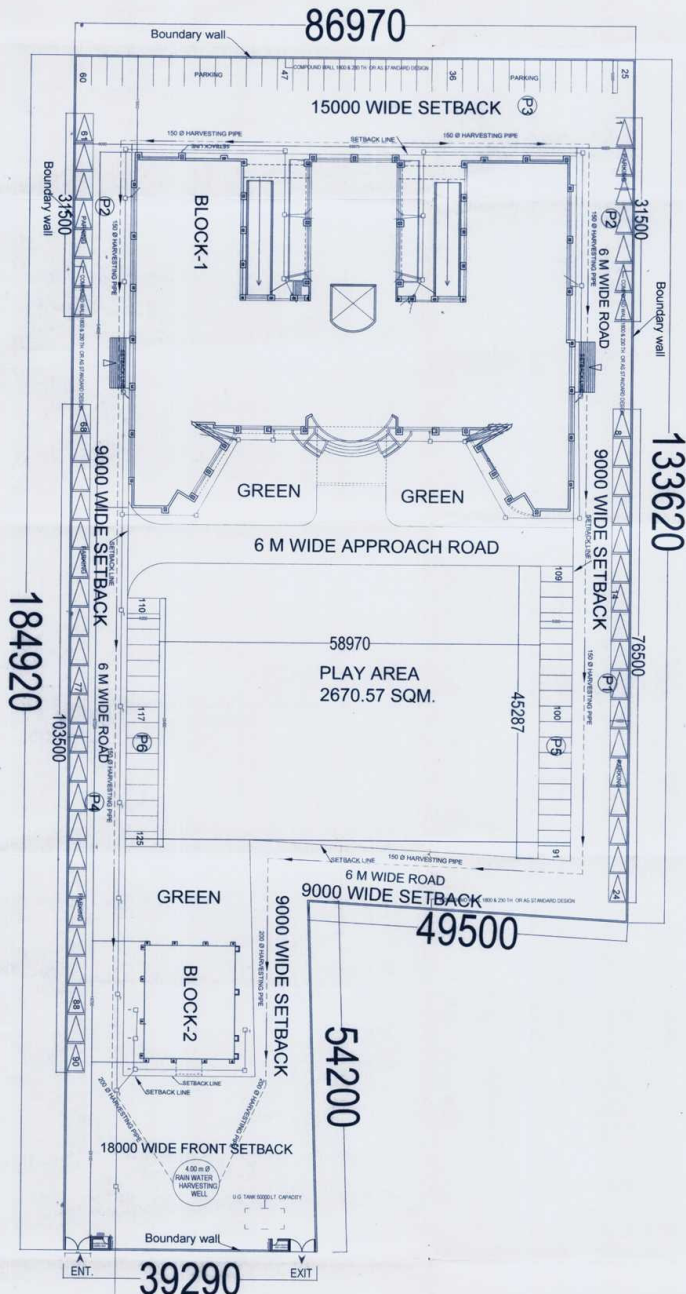

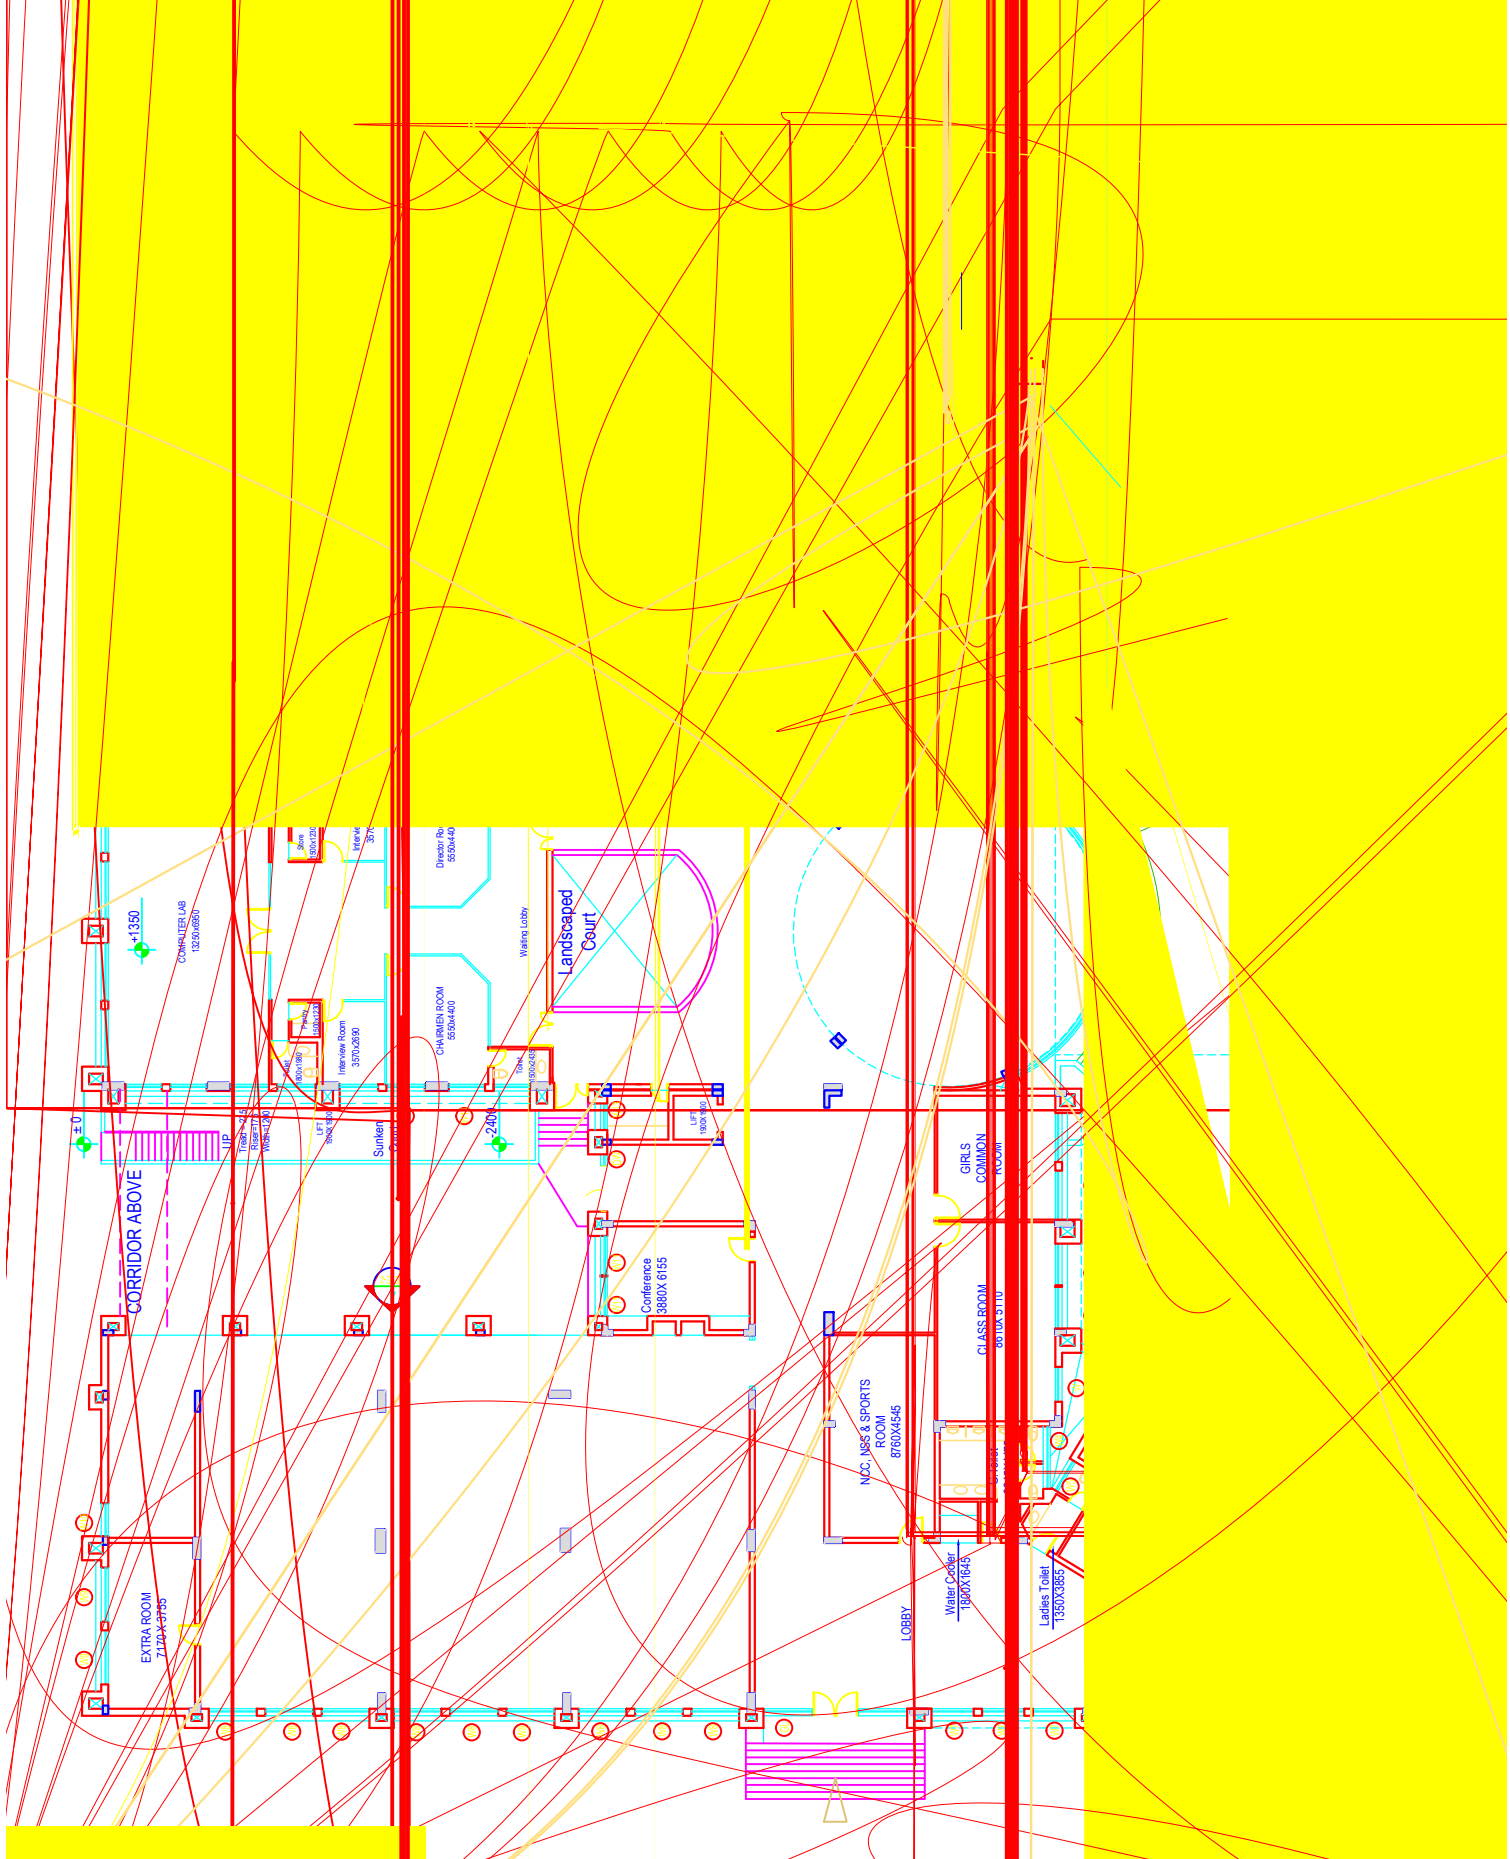

SCHEDULE OF DOORS					REMARKS
S.NO.	TYPE	WIDTH	HEIGHT	CILL HT.	UNIT
1.	---	750	1950	---	M.S.
2.	01	900	2100	---	M.S.
3.	02	1100	2100	---	M.S.
4.	03	1630	2100	---	M.S.
5.	03a	1750	2100	---	M.S.
6.	04	1530	2100	---	ALUMINUM
7.	04	1530	2100	---	M.S.
8.	05	1415	2100	---	M.S.
9.	06	1570	2100	---	M.S.
10.	07	2000	2100	---	M.S.
11.	07	2000	2100	---	M.S.
12.	08	2480	2100	---	M.S.
13.	01	615	8715	AS DETAIL	M.S.
14.	01	14	6114	AS DETAIL	M.S.
15.	02	8215	16	AS DETAIL	M.S.
16.	03	16	613	AS DETAIL	M.S.

SCHEDULE OF DOORS					REMARKS
S.NO.	TYPE	WIDTH	HEIGHT	CILL HT.	UNIT
1.	---	750	1950	---	M.S.
2.	01	900	2100	---	M.S.
3.	02	1100	2100	---	M.S.
4.	03	1630	2100	---	M.S.
5.	03a	1750	2100	---	M.S.
6.	04	1530	2100	---	ALUMINUM
7.	04	1530	2100	---	M.S.
8.	05	1415	2100	---	M.S.
9.	06	1570	2100	---	M.S.
10.	07	2000	2100	---	M.S.
11.	07	2000	2100	---	M.S.
12.	08	2480	2100	---	M.S.
13.	01	615	---	---	AS DETAIL
14.	06	8215	---	---	AS DETAIL
15.	06	8215	---	---	AS DETAIL
16.	06	633	---	---	AS DETAIL

ID	SCHEDULE OF WINDOWS					REMARKS
	S.NO.	TYPE	WIDTH	HEIGHT	GLT	UNIT
1.	1.	W1	1500	1800	900	2700 M.S.
2.	2.	W2	2050	1800	900	2700 M.S.
3.	3.	W2	2050	1800	900	2700 M.S.
4.	4.	W3	2120	1800	900	2700 M.S.
5.	5.	W4	2855	1800	900	2700 M.S.
6.	6.	W5	1500	1800	900	2700 M.S.
7.	7.	W6	1500	1800	900	2700 M.S.
8.	8.	W6	1630	1800	900 from landing	2700 M.S.
9.	9.	W7	1625	1800	900	2700 M.S.
10.	10.	W8	2070	1800	900	2700 M.S.
11.	11.	W9	2340	1800	900	2700 M.S.
12.	12.	W10	1425	1800	900 from landing	2700 M.S.
13.	13.	W11	1980	1800	900	2700 M.S.
14.	14.	W12	2480	1800	900 from landing	2700 M.S.
15.	15.	W13	1180	1800	900	2700 M.S.
16.	16.	W14	1570	1800	900	2700 M.S.
17.	17.	W15	1650	1800	900	2700 M.S.
18.	18.	W16	2480	1800	900	2700 M.S.
19.	19.	W17	2050	1800	900	2700 M.S.
20.	20.	W18	3010	1800	900	2700 M.S.
21.	21.	W19				
22.	22.	W20	4370	2100	900	3000 M.S.
23.	23.	W21	4370	2100	900	3000 M.S.
24.	24.	W22	5030	2400	900	3000 M.S.
25.	25.	W23	5030	2400	900	3000 M.S.

ID	SCHEDULE OF WINDOWS					REMARKS
	S.NO.	TYPE	WIDTH	HEIGHT	GLT. L/HT.	
1.	W1	1500	900	2700	M.S.	
2.	W2	2050	1800	900	2700	M.S.
3.	W2	2050	1800	900	2700	M.S.
4.	W3	2120	1800	900	2700	M.S.
5.	W4	2855	1800	900	2700	M.S.
6.	W5	1500	1800	900	2700	M.S.
7.	W6	1500	1800	900	2700	M.S.
8.	W6	1630	1800	900 from landing	2700	M.S.
9.	W7	1625	1800	900	2700	M.S.
10.	W8	2070	1800	900	2700	M.S.
11.	W9	2340	1800	900	2700	M.S.
12.	W10	1425	1800	900 from landing	2700	M.S.
13.	W11	1980	1800	900	2700	M.S.
14.	W12	2480	1800	900 from landing	2700	M.S.
15.	W13	1180	1800	900	2700	M.S.
16.	W14	1570	1800	900	2700	M.S.
17.	W15	1650	1800	900	2700	M.S.
18.	W16	2480	1800	900	2700	M.S.
19.	W17	2050	1800	900	2700	M.S.
20.	W18	3010	1800	900	2700	M.S.
21.	W19					
22.	W20	4370	2100	900	3000	M.S.
23.	W21	4370	2100	900	3000	M.S.
24.	W22	5030	2400	900	3000	M.S.
25.	W23	5030	2400	900	3000	M.S.

SCHEDULE OF VENTILATORS				
S/N/O	TYPE	WIDTH	HEIGHT	CH. INCH. REMARKS
1.	V	150	650	2400 3250 U.S.
2.	V1	1620	650	2400 3250 U.S.
3.	V2	2055	650	2400 3250 U.S.
4.	V3	2120	650	2400 3250 U.S.
5.	V6	1650	650	2400 3250 U.S.
6.	V7	1625	650	2400 3250 U.S.
7.	V8	1620	650	2400 3250 U.S.
8.	V9	2400	650	2400 3250 U.S.
9.	V10	1425	650	2400 3250 U.S.
10.	V11	1450	650	2400 3250 U.S.
11.	V12	1480	650	2400 3250 U.S.
12.	V13	1160	650	2400 3250 U.S.
13.	V14	1570	650	2400 3250 U.S.
14.	V15	1650	650	2400 3250 U.S.
15.	V16	2450	650	2400 3250 U.S.
16.	V17	2050	650	2400 3250 U.S.
17.	V20	1924	650	2400 3250 U.S.
18.	V21	6215	650	2400 3250 U.S.

SCHEDULE OF VENTILATORS				
S/N/O	TYPE	WIDTH	HEIGHT	CH. INCH. REMARKS
1.	V	150	650	2400 3250 U.S.
2.	V1	1620	650	2400 3250 U.S.
3.	V2	2055	650	2400 3250 U.S.
4.	V3	2120	650	2400 3250 U.S.
5.	V6	1650	650	2400 3250 U.S.
6.	V7	1625	650	2400 3250 U.S.
7.	V8	1620	650	2400 3250 U.S.
8.	V9	2400	650	2400 3250 U.S.
9.	V10	1425	650	2400 3250 U.S.
10.	V11	1450	650	2400 3250 U.S.
11.	V12	1480	650	2400 3250 U.S.
12.	V13	1160	650	2400 3250 U.S.
13.	V14	1570	650	2400 3250 U.S.
14.	V15	1650	650	2400 3250 U.S.
15.	V16	2450	650	2400 3250 U.S.
16.	V17	2050	650	2400 3250 U.S.
17.	V20	1924	650	2400 3250 U.S.
18.	V21	6215	650	2400 3250 U.S.

[illegible]

PROJECT
LUCKY SHIKSHAN SANSTHAN
KUDI BHAGTASNI, JODHPUR


DRAWING TITLE	BASEMENT FLOOR PLAN
PROJECT NO. :	

SCALE : 1 : 150	DATE : 07/11/06	DRAWN : Neelam
-----------------	-----------------	----------------




DRG. NO.	R0
LSS SDEL 04	



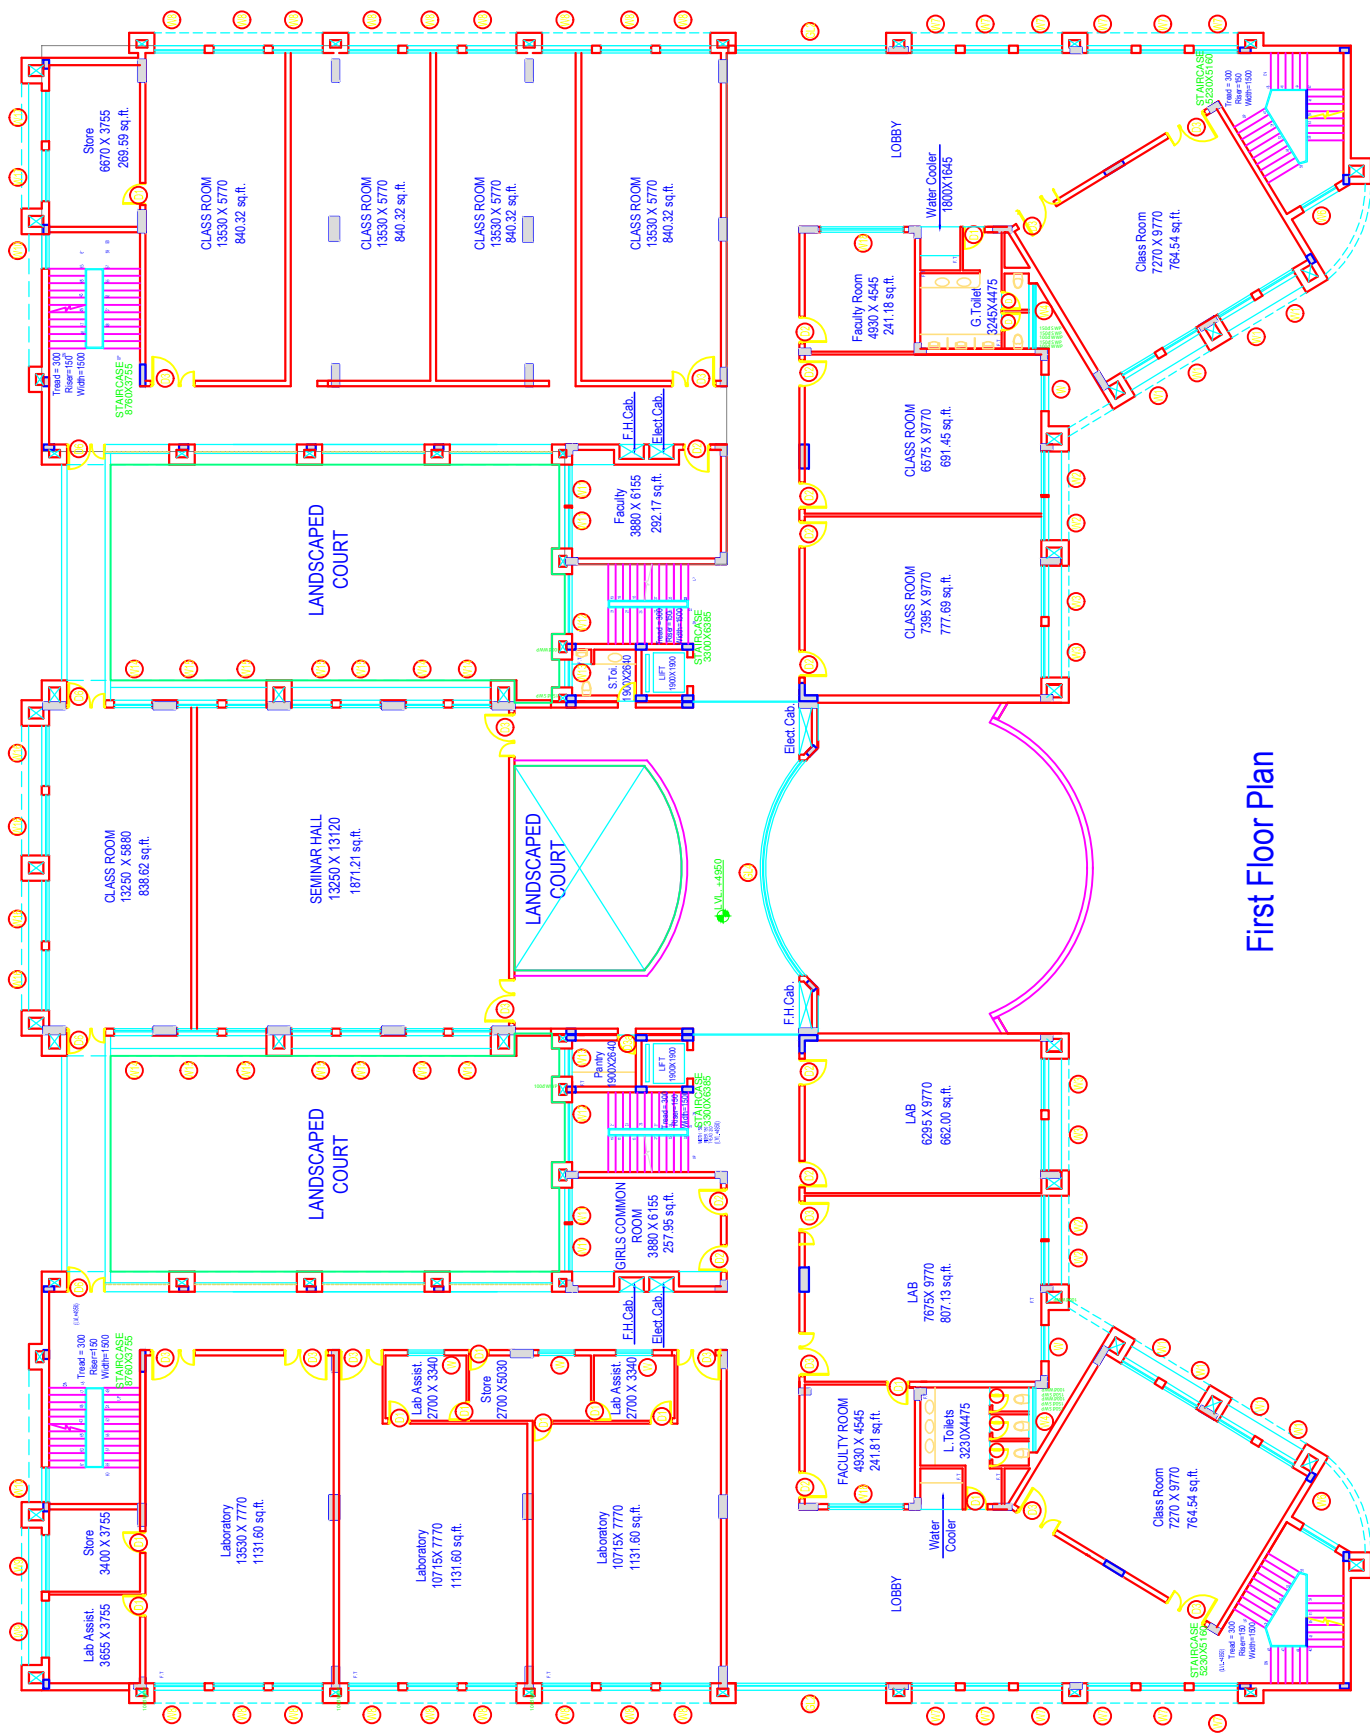

First Floor Plan

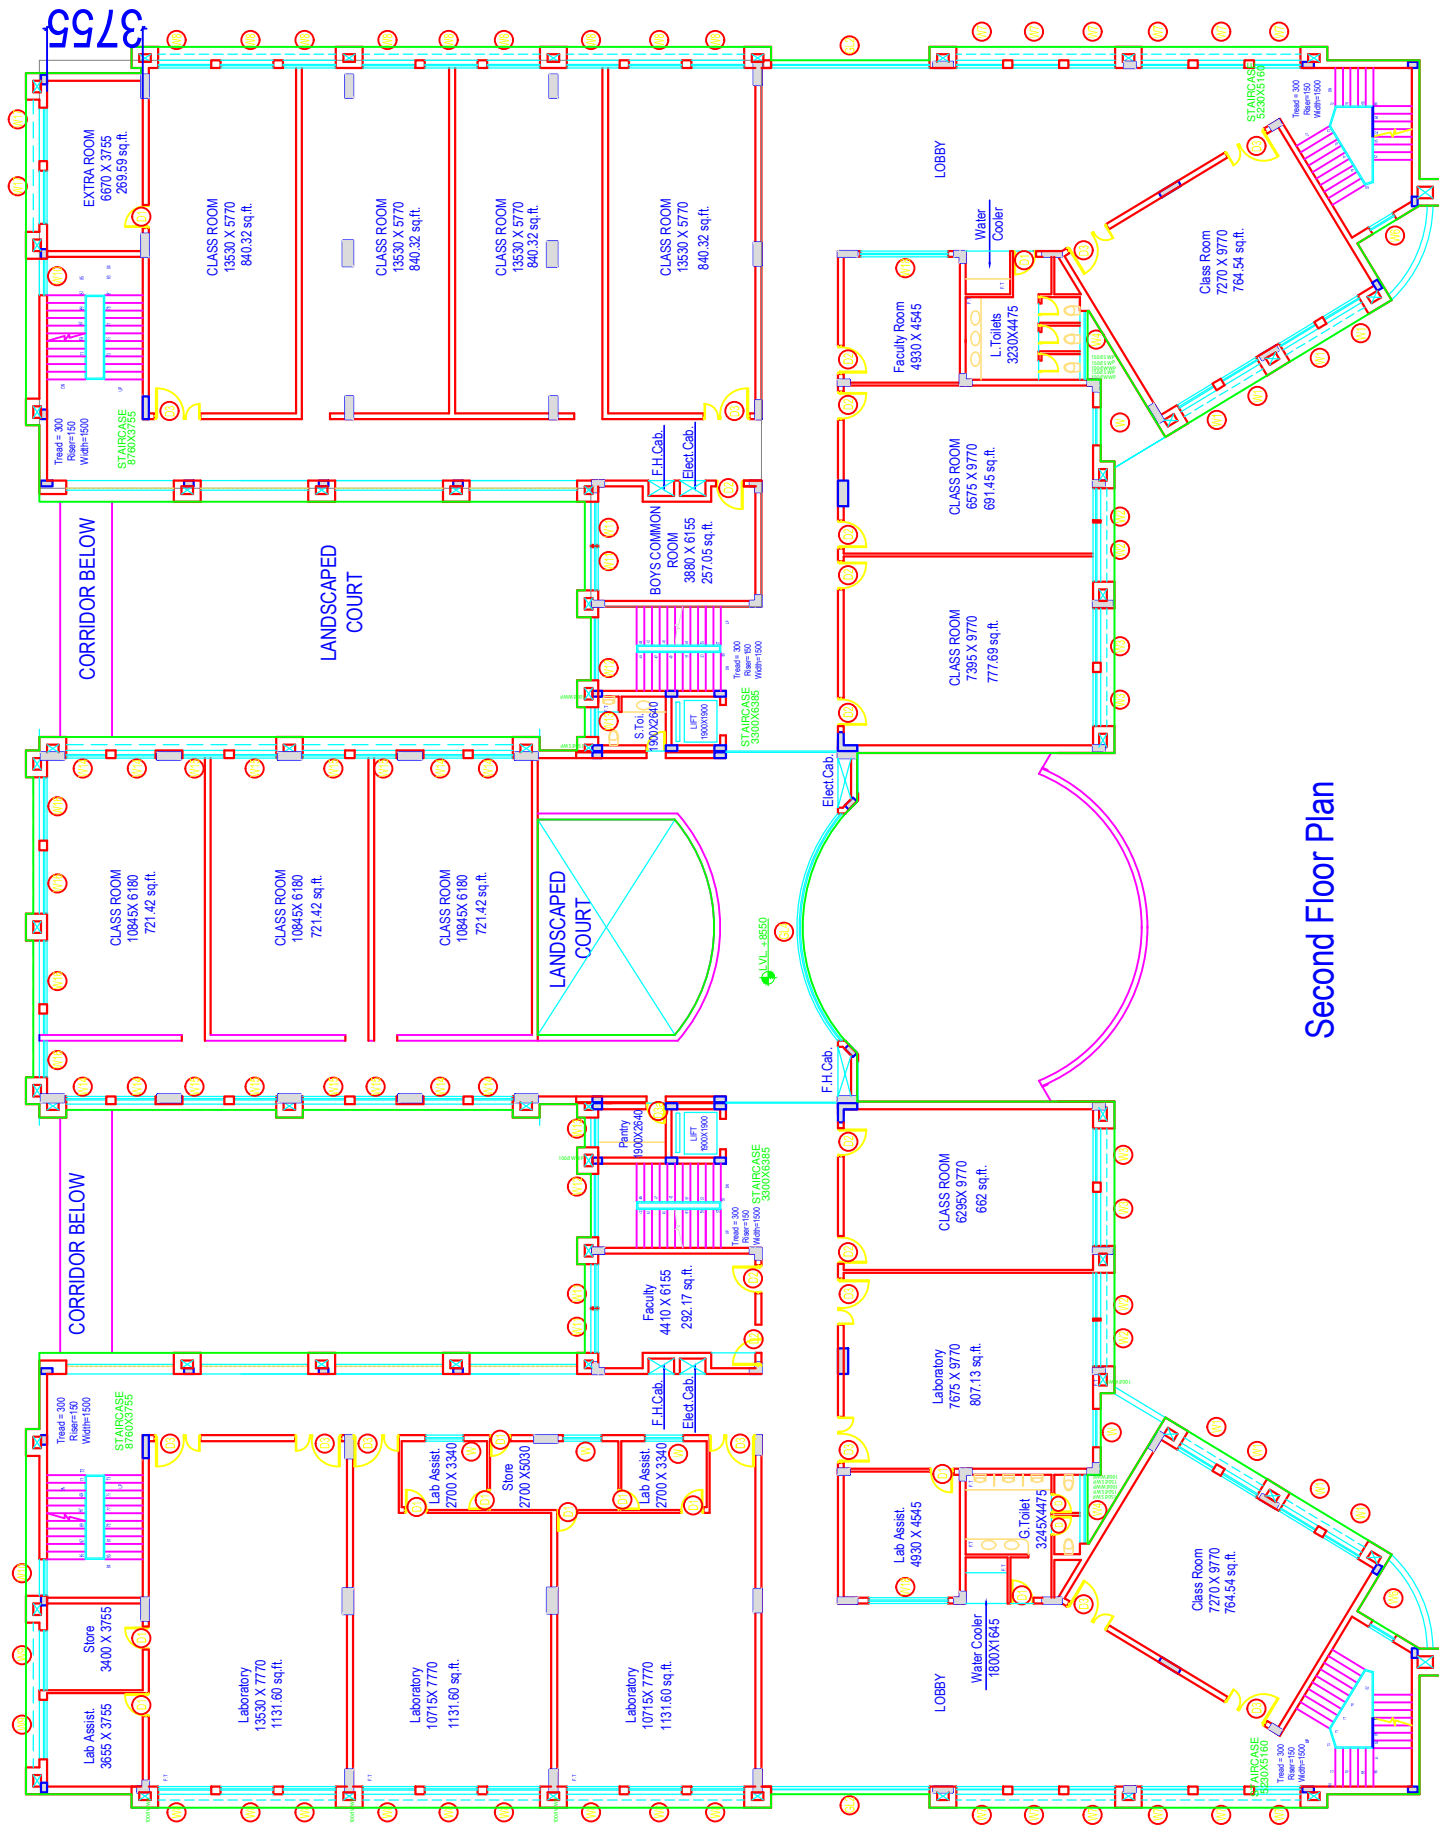

Second Floor Plan

DRAWING AND DIMENSIONS ARE ONLY TO BE READ AND NOT SCALED.
UNLESS OTHERWISE MENTIONED, ALL DIMENSIONS ARE GIVEN IN
METRIC.
THIS DRAWING SHALL BE READ IN CONJUNCTION WITH RELEVANT
ARCHITECTURAL, STRUCTURAL, AND SERVICES DRAWINGS, IN
PARTICULAR, SEE NO.
ALL LEVELS GIVEN IN THIS DRAWING ARE WITH REFERENCE TO THE
CROWN OF THE FIRST ROAD IN THE MIDDLE OF PLOT TAN 18/007

to	Date	DESCRIPTION
		REVISIONS / ADDITIONS




CONSULTANT

JOB TITLE PROPOSED LUCKY SHIKSHAN
KARNATHAN, COLLEGE BUILDING
AT SECTOR-4, KURI BHAGTASANI
HOUSING BOARD, JODHPUR

DRAWING TITLE
SUBMISSION DWG. (BLOCK-1)
ELEVATIONS











PROJECT NO.:		DATE:	DRAWN:
		ARCHITECTS:	
SCALE: 1/100		VIJAY GUPTA ARCHITECTS 601, CHIRANJIV TOWER 4TH FLOOR, NEW DELHI TEL. 011-25414703, 25455028, 25410760	
		LSSUCD/SUBX8 B	
PG. NO.			

VIJAY GUPTA, B. ARCH., AIA, FRC
Architect & Walsh Tax Valuator
401 Chitrang Tower 4B, Noida Phase
New Delhi-110019
CA-75/1916

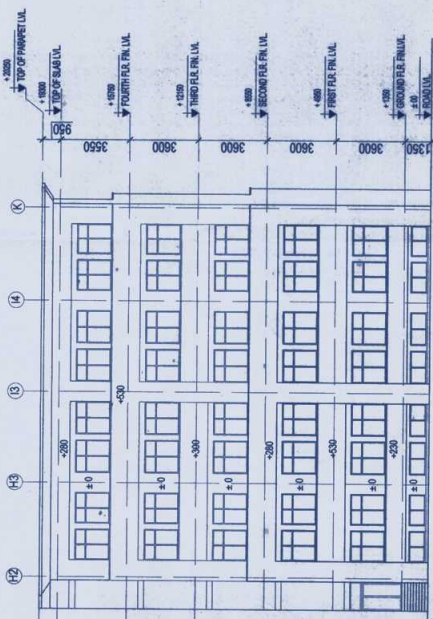
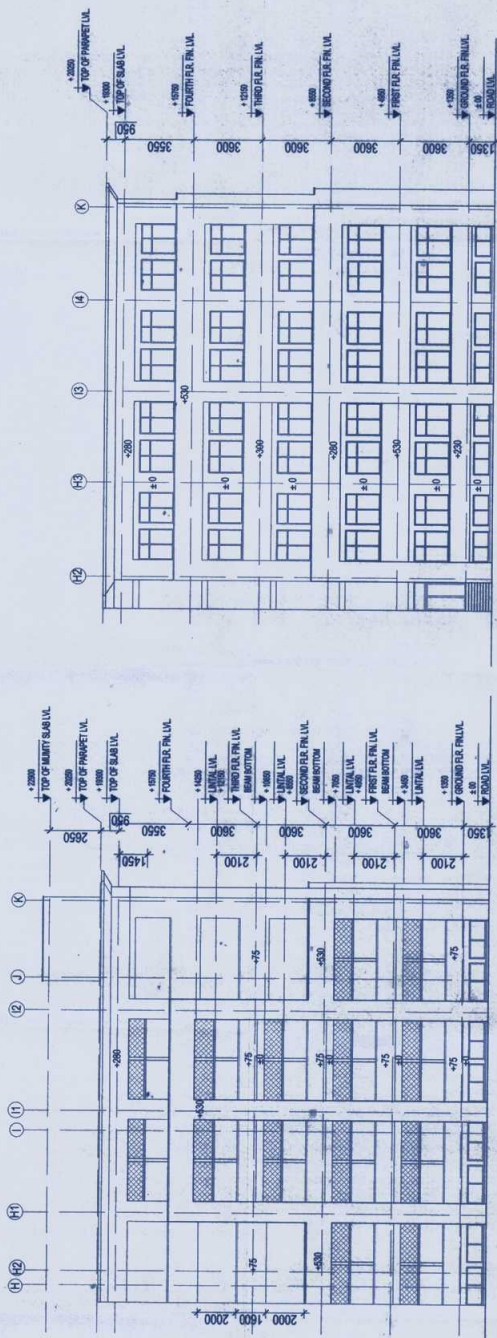
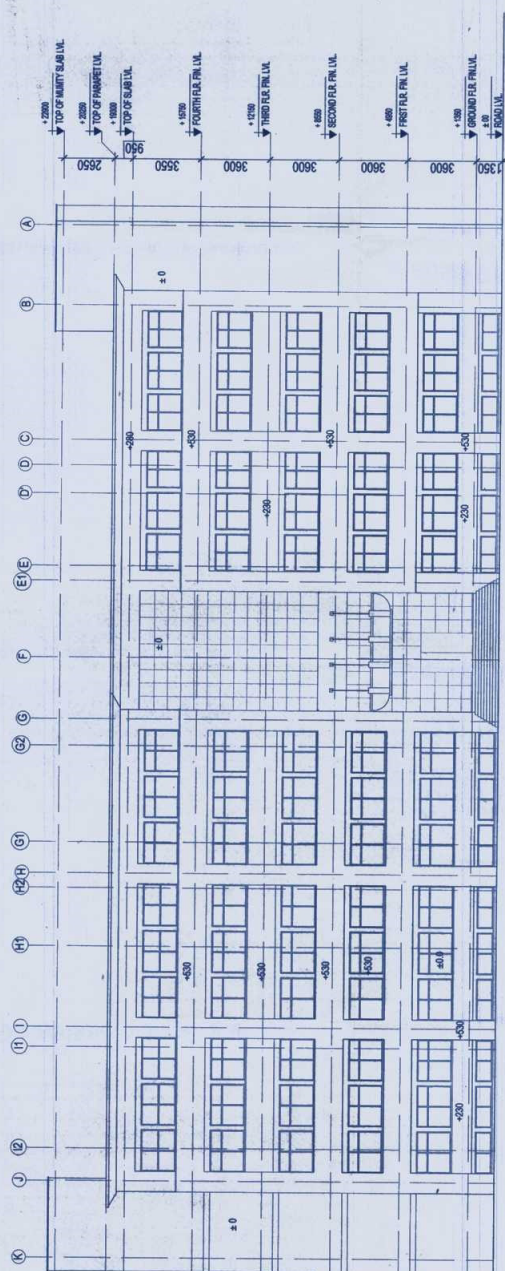


1. DRAWING AND DIMENSIONS ARE ONLY TO BE READ AND NOT SCALED
2. UNLESS OTHERWISE MENTIONED, ALL DIMENSIONS ARE GIVEN IN METRIC
3. THIS DRAWING SHALL BE READ IN CONJUNCTION WITH RELEVANT ARCHITECTURAL, STRUCTURAL, AND SERVICES DRAWINGS IN PARTICULAR CASE NO.
4. ALL LEVELS GIVEN IN THIS DRAWING ARE WITH REFERENCE TO THE CHAIN OF THE FRONT ROAD IN THE MIDDLE OF PLOT TAKEN AS 100'

SCHEDULE OF DOORS & WINDOWS				
S.NO.	TYPE	HEIGHT	CILL HT.	UNIT, REMARKS
01	2000	2700	—	2700
02	1000	2700	—	2700
03	1000	2700	—	2700
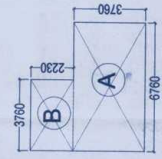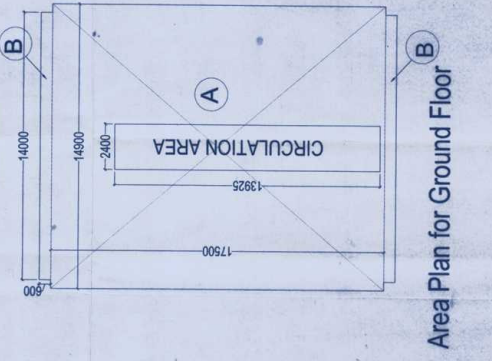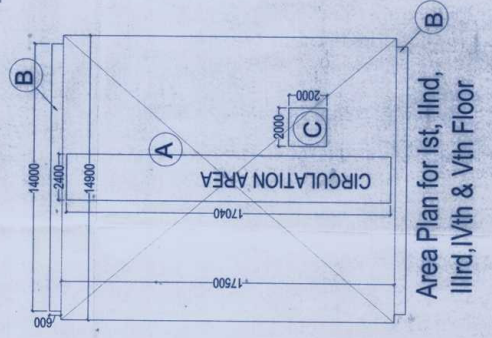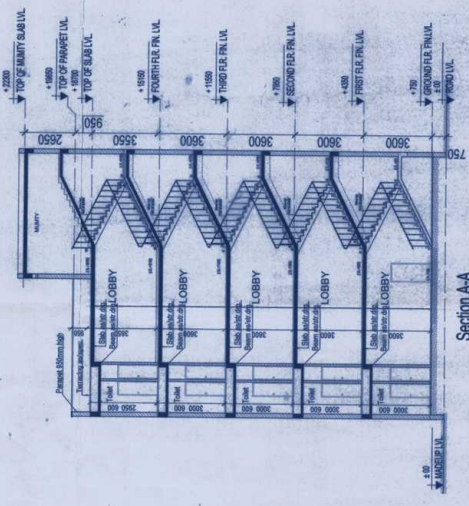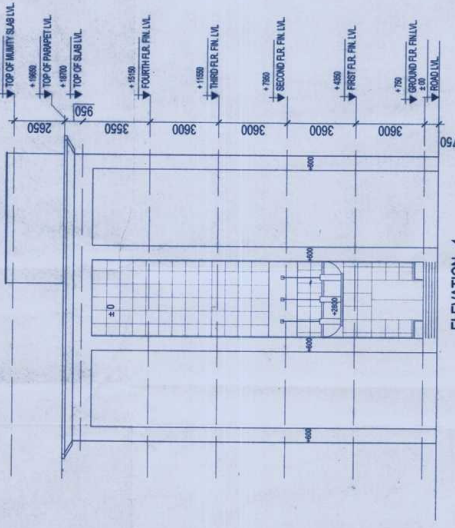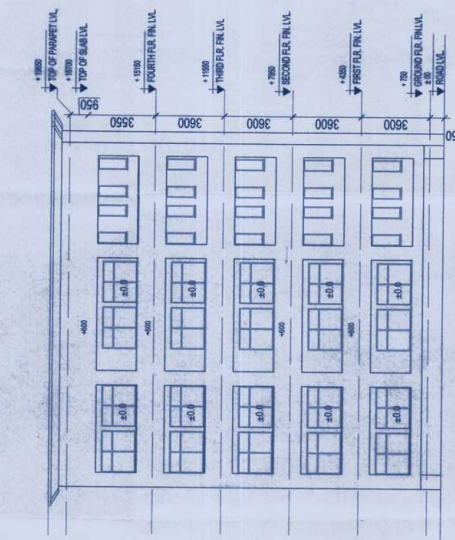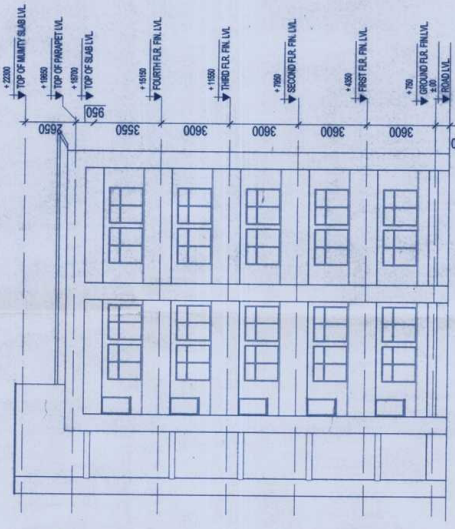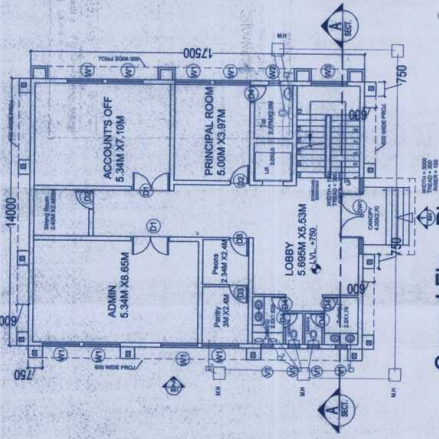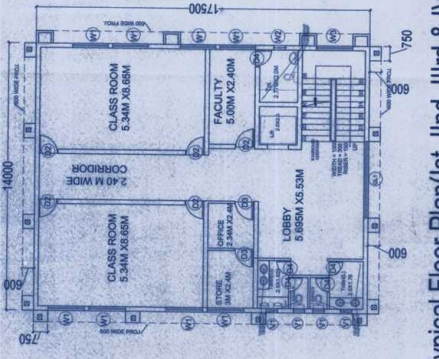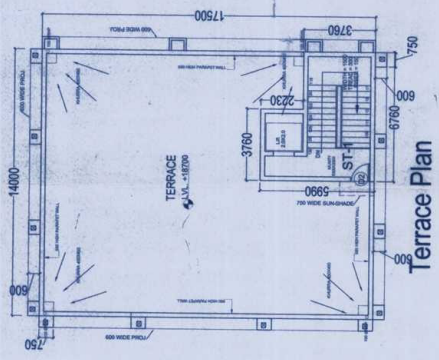[illegible]

Area Plan for Mumty

   
[illegible][illegible]

1


DRAWING AND DIMENSIONS ARE ONLY TO BE READ AND NOT SCALED.
UNLESS OTHERWISE MENTIONED, ALL DIMENSIONS ARE GIVEN IN
METRIC

THIS DRAWING SHALL BE READ IN CONJUNCTION WITH RELEVANT
ARCHITECTURAL, STRUCTURAL, AND SERVICES DRAWINGS, IN
PARTICULAR DRG. NO. _____

ALL LEVELS GIVEN IN THIS DRAWING ARE WITH REFERENCE TO THE
CROWN OF THE FRONT ROAD IN THE MIDDLE OF PLOT TAKEN AS 00'

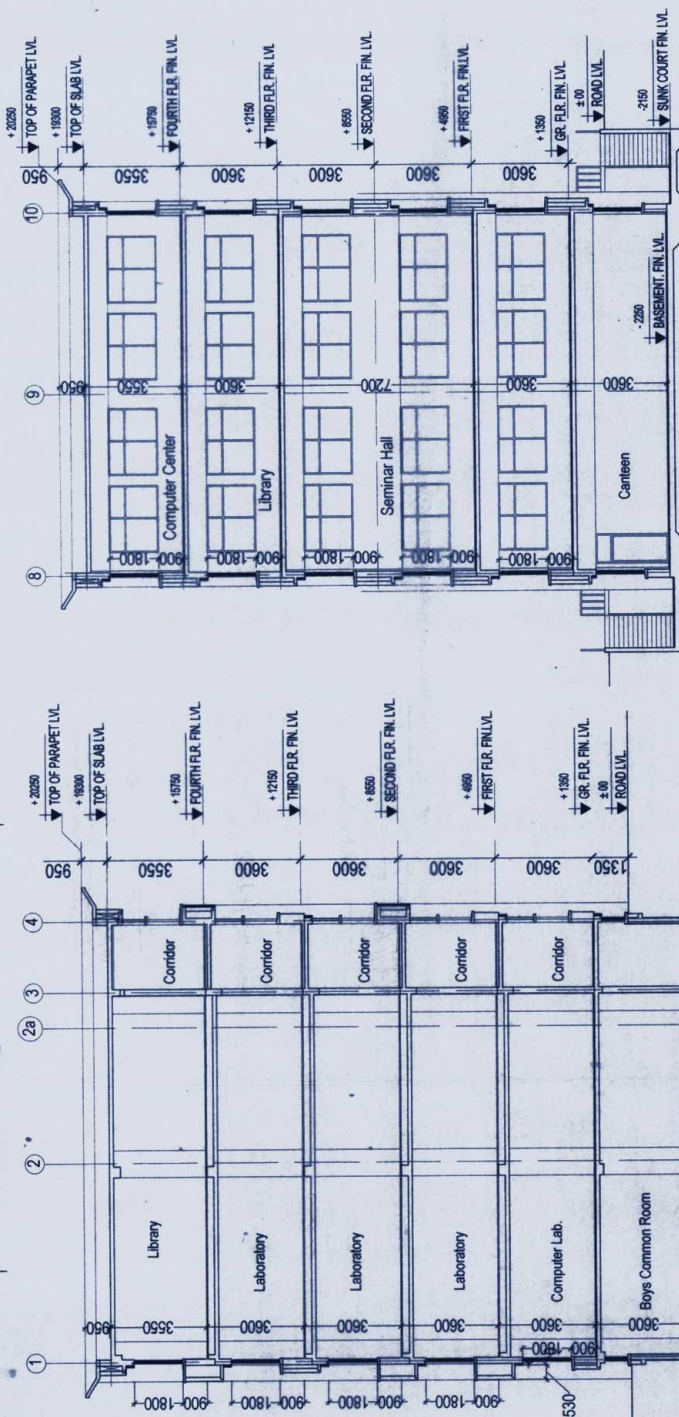

SECTION B-B

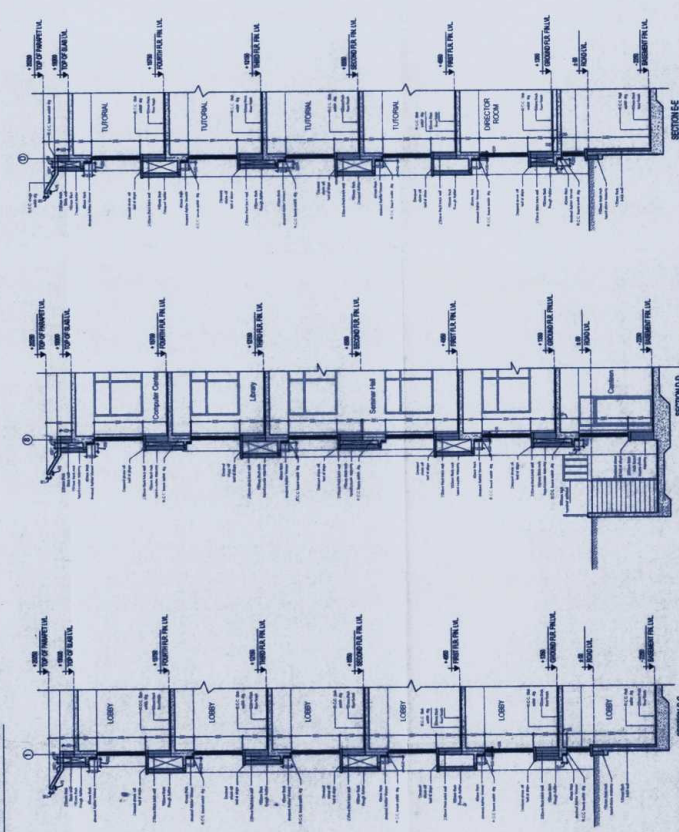[illegible]

JOB TITLE
PROPOSED
SANSTHAN
AT SECTOR
HOUSING

DRAWING TITLE
SUBMISS
SECTION


ON DWG. (BLOCK-1)

PROJECT NO.:	DATE:	DRAWN:
SCALE: 1:100	ARCHITECTS VIJAY GUPTA ARCHITECTS 601, CHURANJIV TOWER 43, NEHRU PLACE, NEW DELHI TEL: 011-28414763, 2845625, 28410780	LSSJOD./SUB/10
	DRG. NO.	


NOTES

1. DIMENSIONS ARE GIVEN IN METERS AND NOT IN FEET.
2. ALL DIMENSIONS ARE TO FACE UNLESS OTHERWISE SPECIFIED.
3. FINISHES SHALL BE AS PER CONSULTANT'S RECOMMENDATION.
4. ARCHITECTURAL, STRUCTURAL, AND SERVICES DRAWINGS TO BE PREPARED SEPARATELY.
5. PARTICULARS OF WORK TO BE PROVIDED WITH REFERENCE TO THE DRAWING.
6. DRAWING OF THE PROJECT ROAD IN THE MIDDLE OF BLOCK AREA AS SHOWN.

E

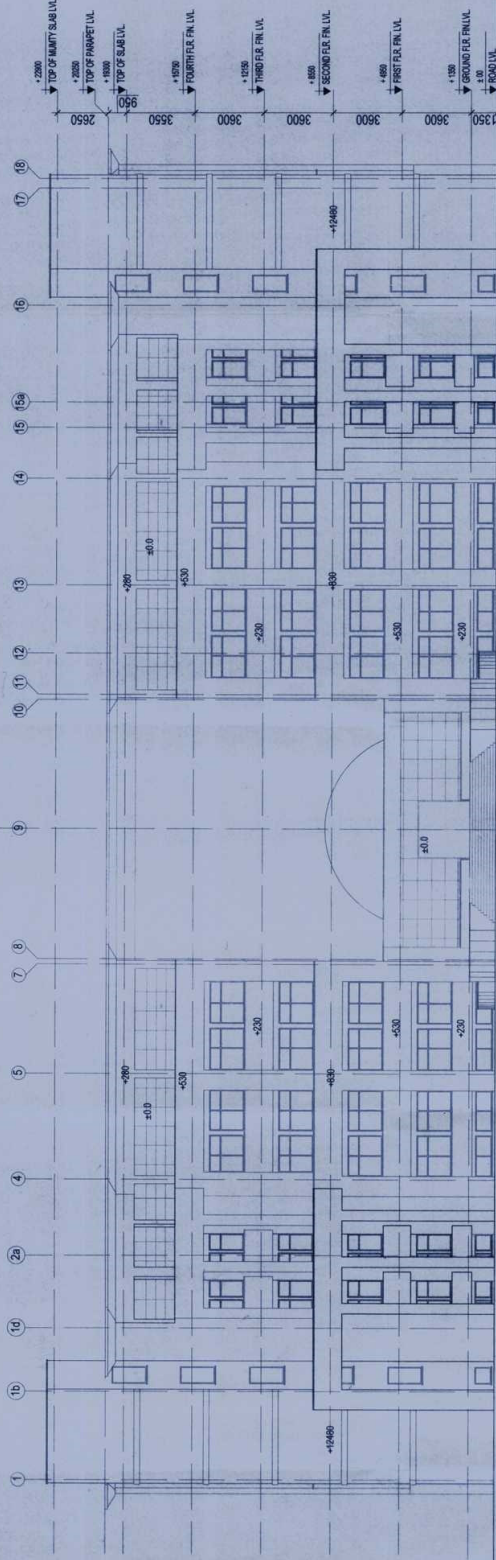

ELEVATION - 1

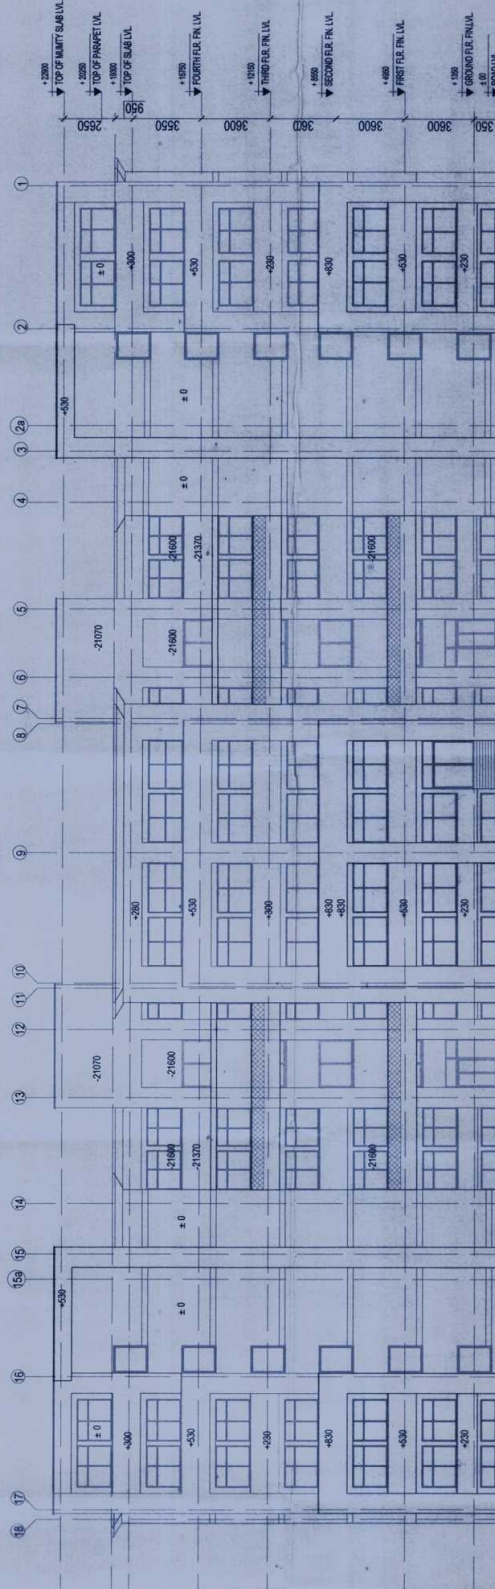

ELEVATION - 3

CONSULTANT

JOB TITLE
PROPOSED LUCKY SHIKSHAN
SAMSTHAN, COLLEGE BUILDING
AT SECTOR-4, KURI BHAGTASANI
HOUSING BOARD, JODHPUR

DRAWING TITLE
SUBMISSION DWG. (BLOCK-1)
ELEVATIONS

PROJECT NO. :
SCALE : 1:100
DATE :
DRAWN :
CHECKED :
APPROVED :
REVISIONS :
DATE :
BY :
REASON :
DATE :
BY :
REASON :

ARCHITECTS
VIJAY GUPTA
VIJAY GUPTA ARCHITECTS
601, CHANDAN NAGAR
42, NEHRU PLACE, NEW DELHI
TEL: 011-26100000, 011-26100001
WWW.VIJAYGUPTAARCHITECTS.COM

DRG. NO. :
CA-75/1916